

N15°53'51"E 91.50' N/F Jackson Zoned: A-1 Use = Vacant

CERTIFICATE

THIS SITE PLAN UNDERSIGNED IN EXISTING SITE P

0.6263 ACRES

N/F Smith Zoned: B-1 Use = Res.

DATE _____


DATE _____

DATE _____

N75°25'09"W 201.48'

N80°24'19"E 218.84'

N/F Zoned Use = R

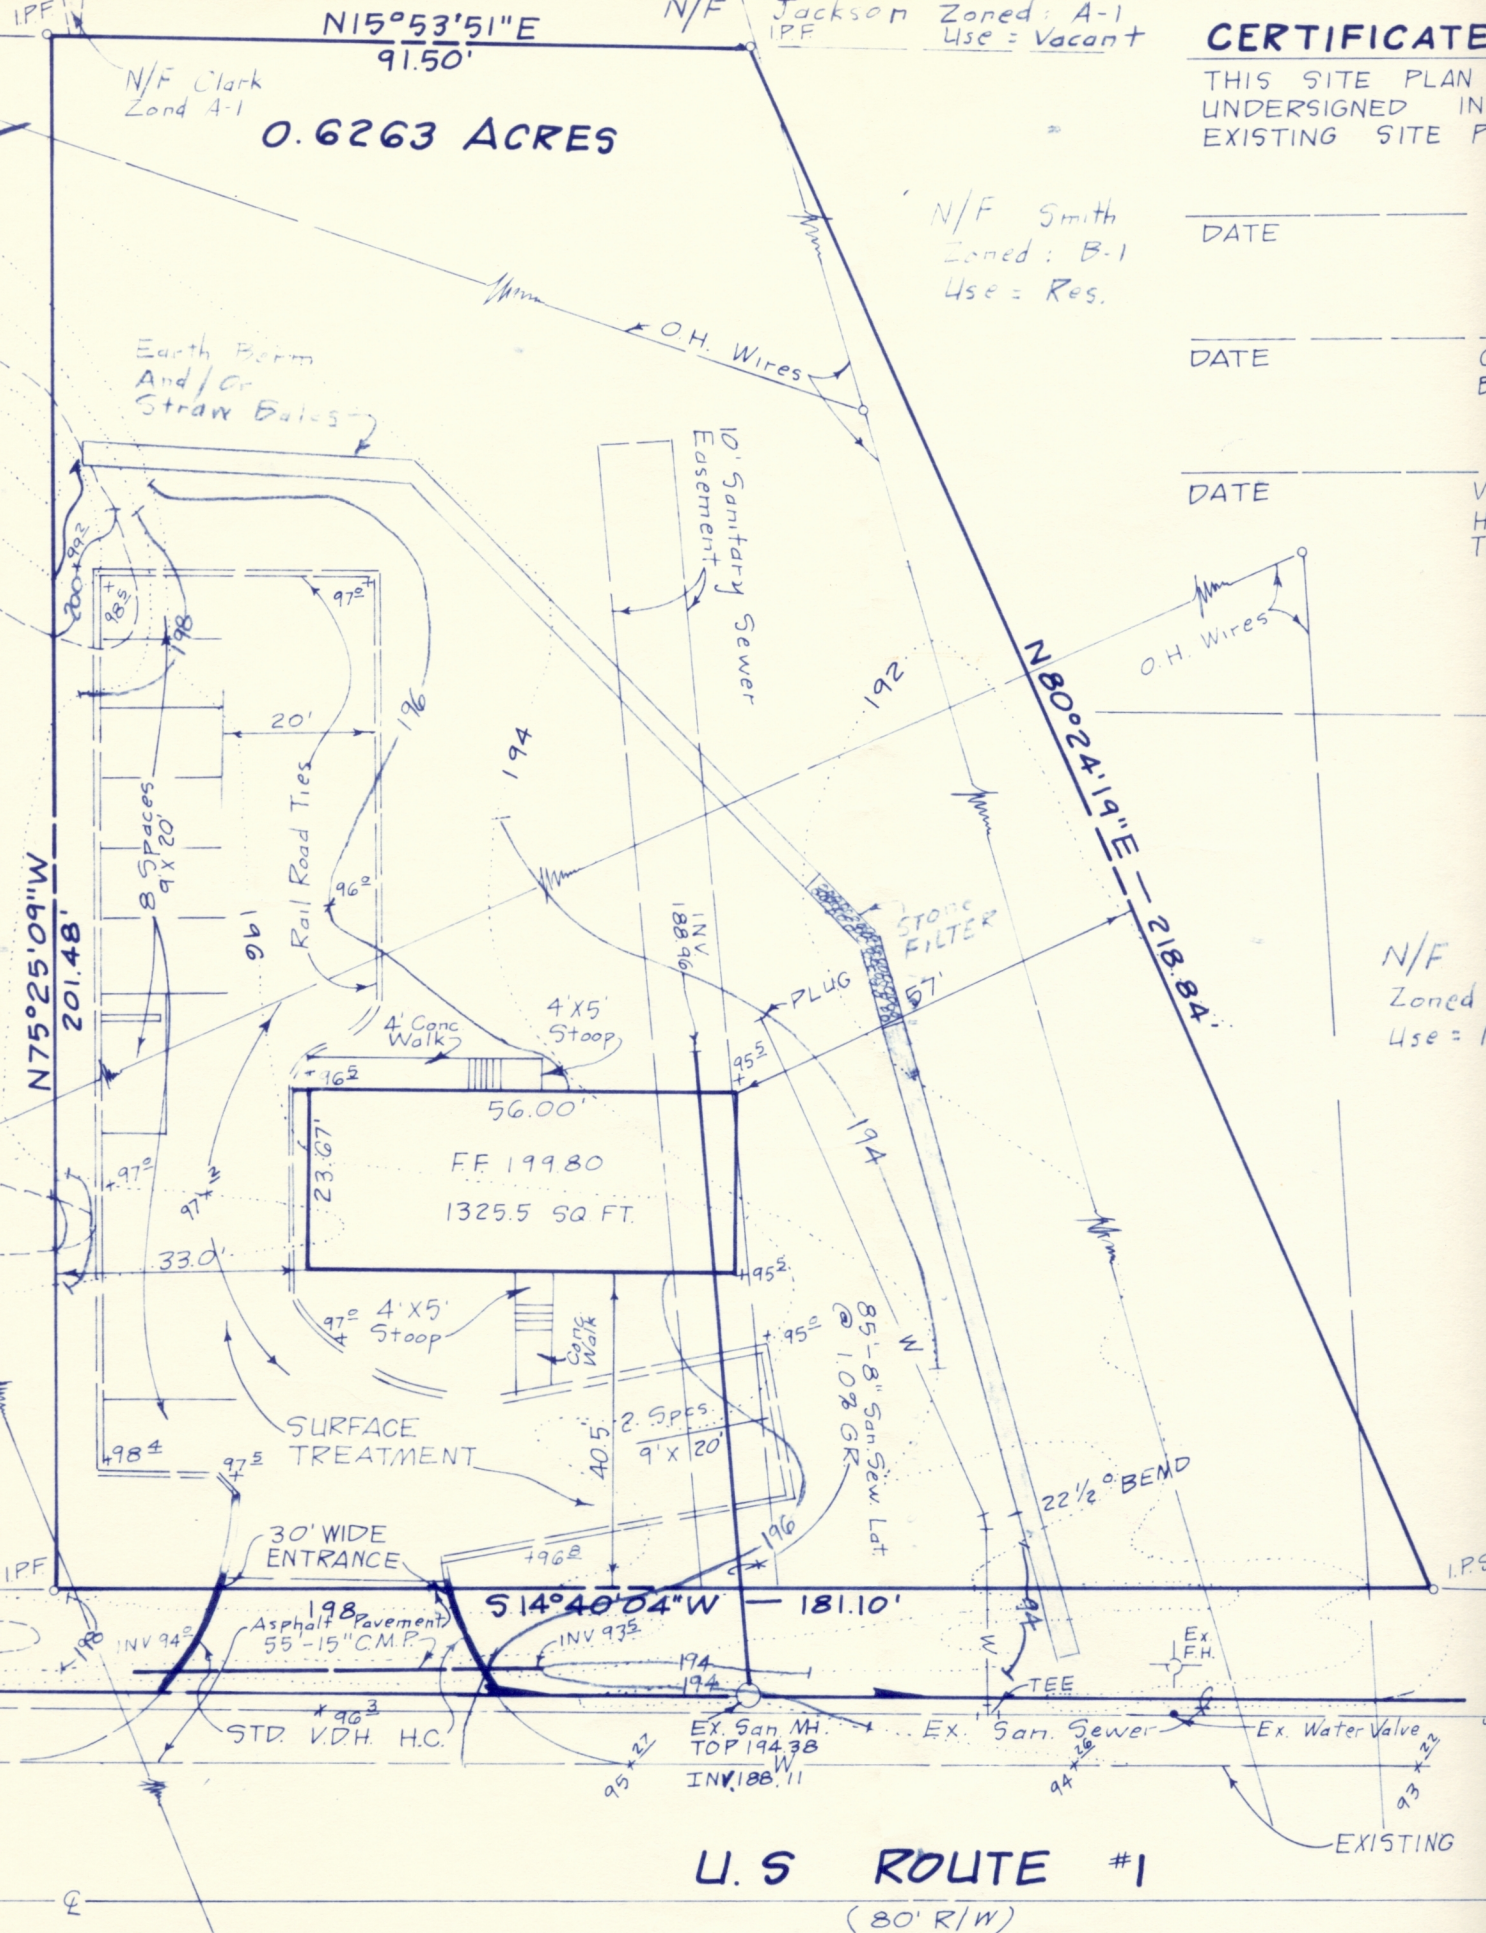

U.S. ROUTE #1 (80' R/W)

EXISTING